



GENERAL NOTE:
 EXISTING FEATURES AND TOPOGRAPHY ARE BASED ON A FIELD SURVEY PERFORMED BY
 CP ENGINEERS, LLC. EXISTING CONDITIONS ARE DEPICTED SCREENED (FADED) FOR
 CLARITY. ITEMS NOTED FOR REMOVAL ON DEMOLITION PLAN ARE NOT SHOWN.

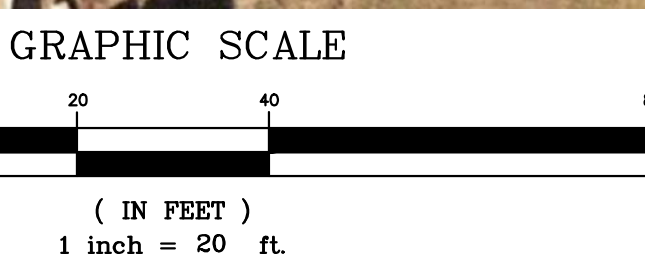

APPROVED: _____ DATE: _____
Richard A. Alaimo
 PROFESSIONAL ENGINEER
 NEW JERSEY LICENSE NO. 13195

REVISIONS	DATE	BY

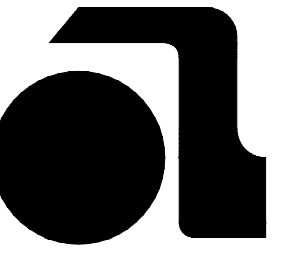

ALAIMO GROUP
 Consulting Engineers
 NJDCA 24GA27988400
 200 HIGH STREET MOUNT HOLLY, N.J.
 201 WILLOWBROOK BLVD WAYNE, N.J.

CONCEPT PLAN
 2024 GREEN ACRES JAKE'S LAW
 PLAYGROUND APPLICATION
 DUVA FIELD - 180 PATERSON AVENUE
 BLOCK 218, LOT 1
 SCALE: 1" = 20'

CLIENT: TOWNSHIP OF LITTLE FALLS		DATE: JAN 2024	SHEET
PROJECT LOCATION: LITTLE FALLS TOWNSHIP PASSAIC COUNTY NEW JERSEY		DRAWN BY: DSI	1
PROJECT NO.:	CONTRACT NO.:	CHECKED BY: NAK	FILE NO.:
		DEPT. HEAD:	